




**8690 ST JOSEPH & ST WALBURGA POOLE - UK**

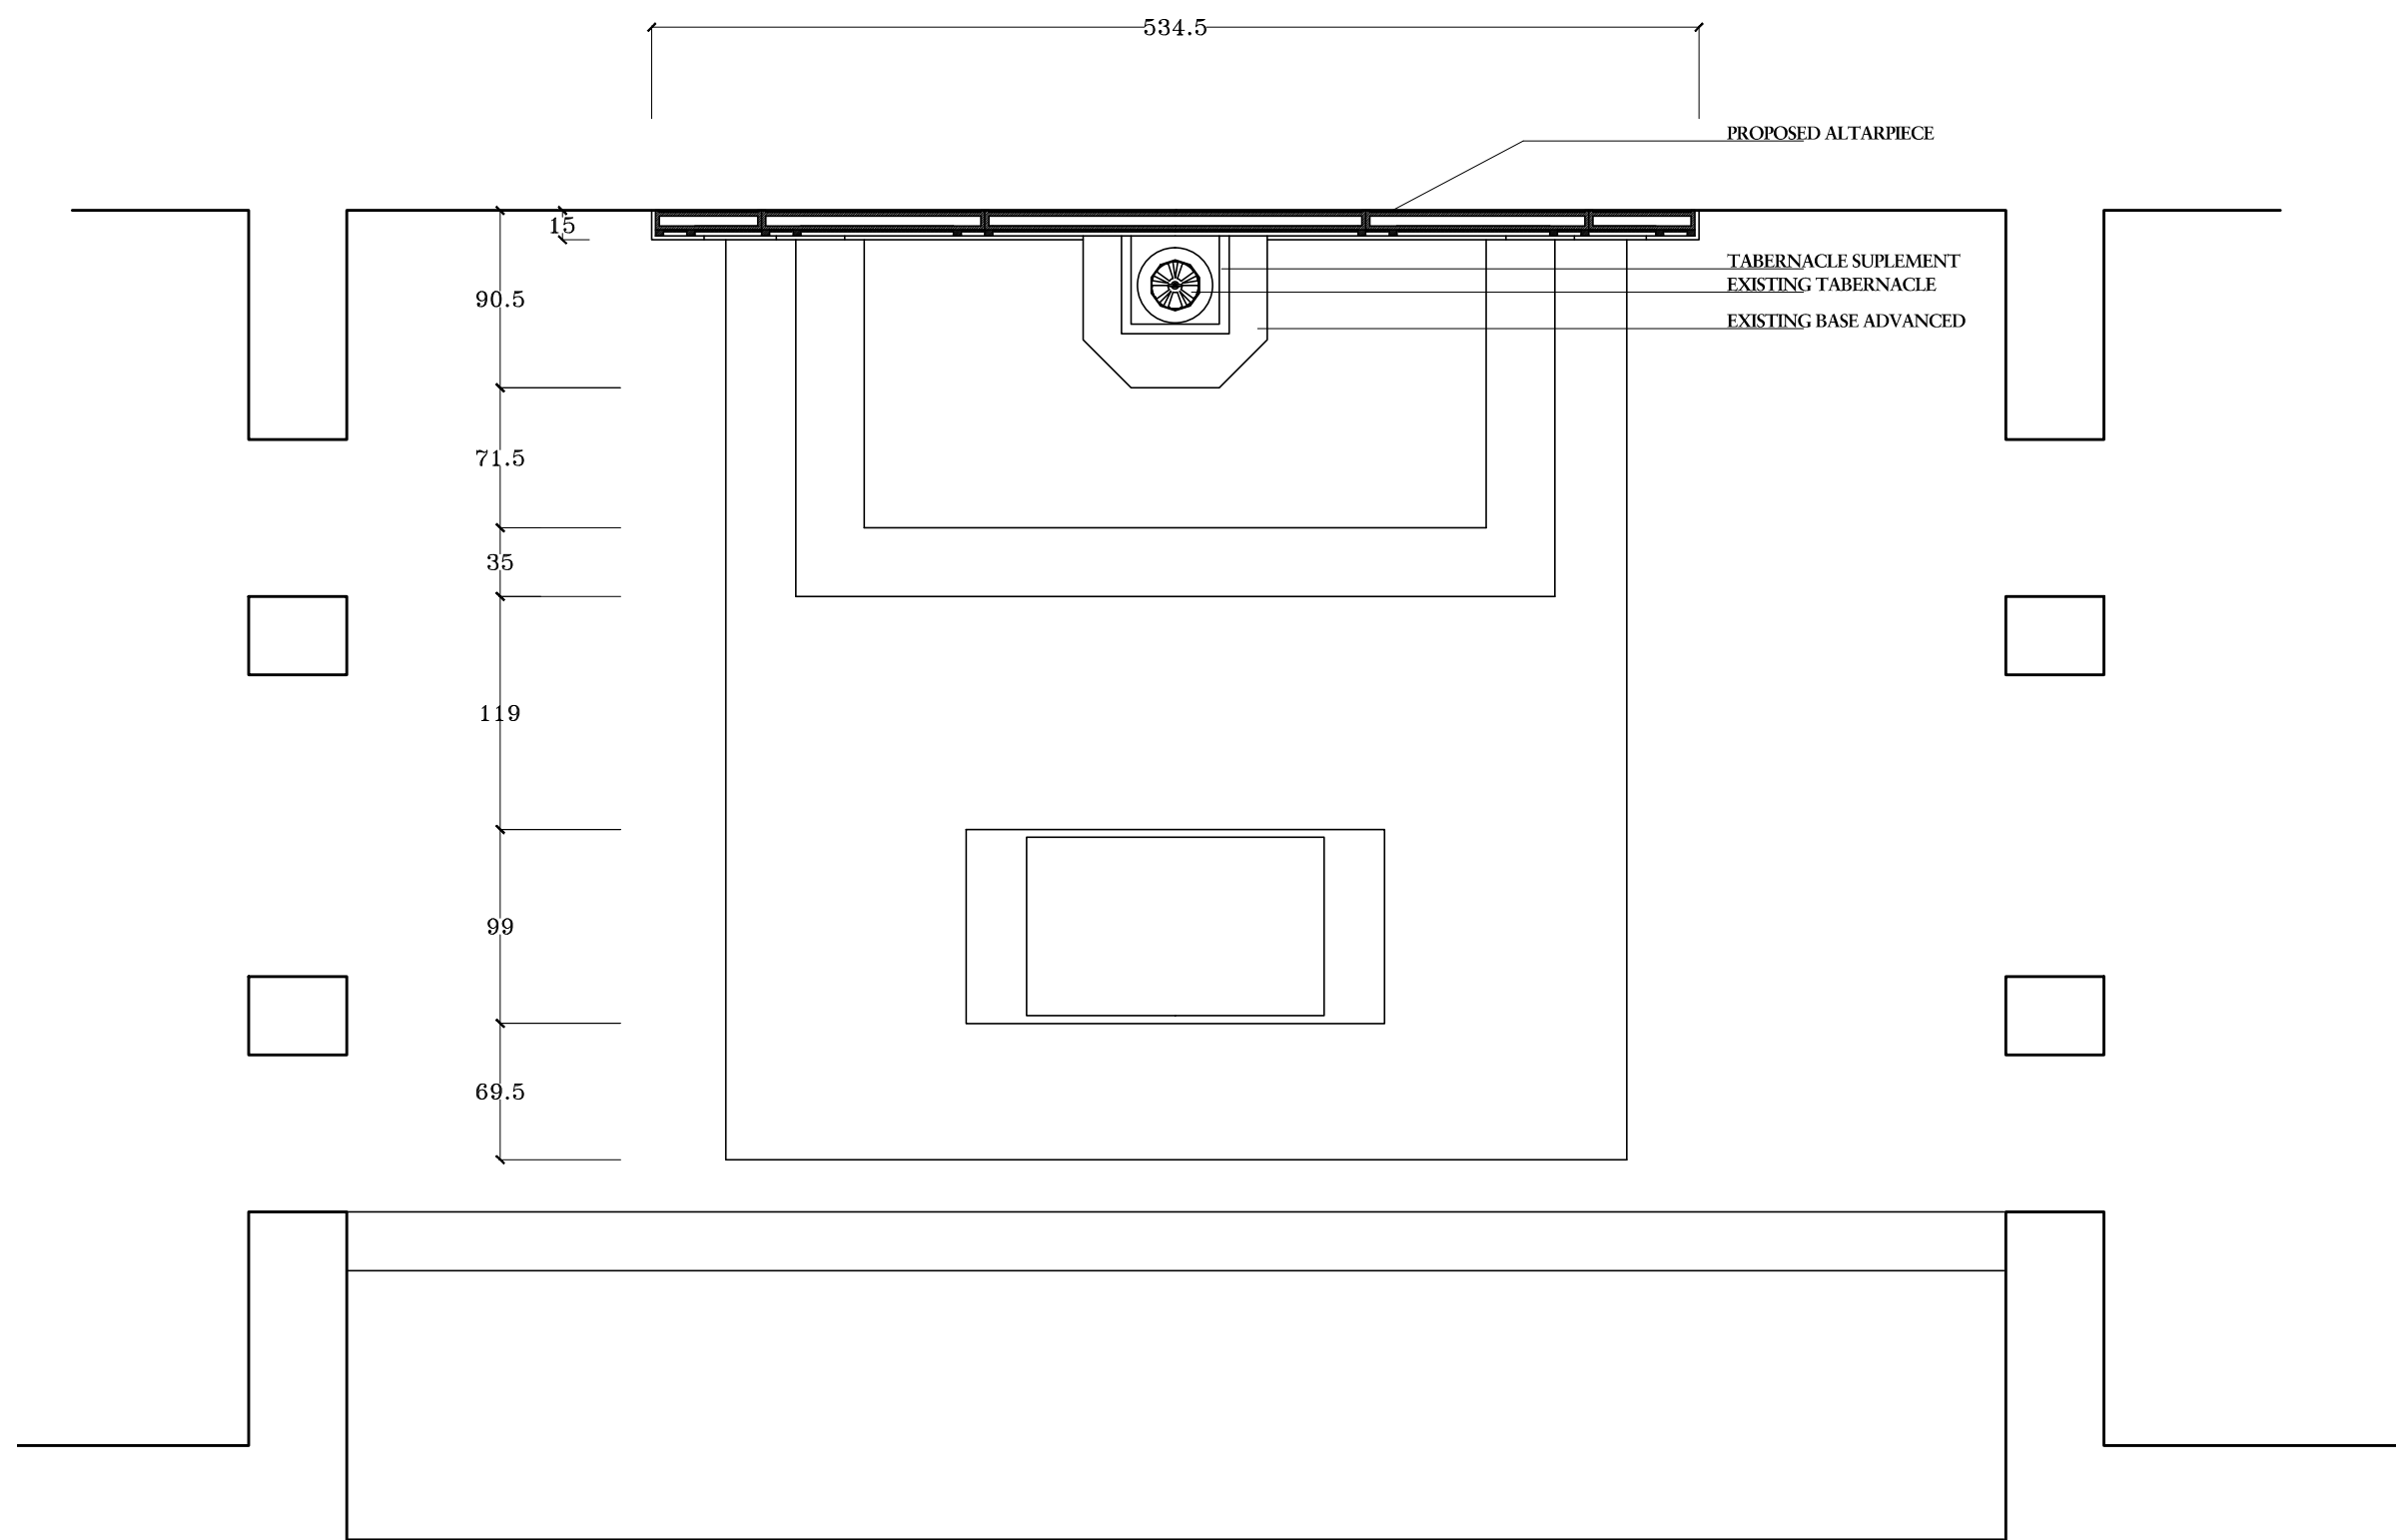

PLANTA DE DISTRIBUCION

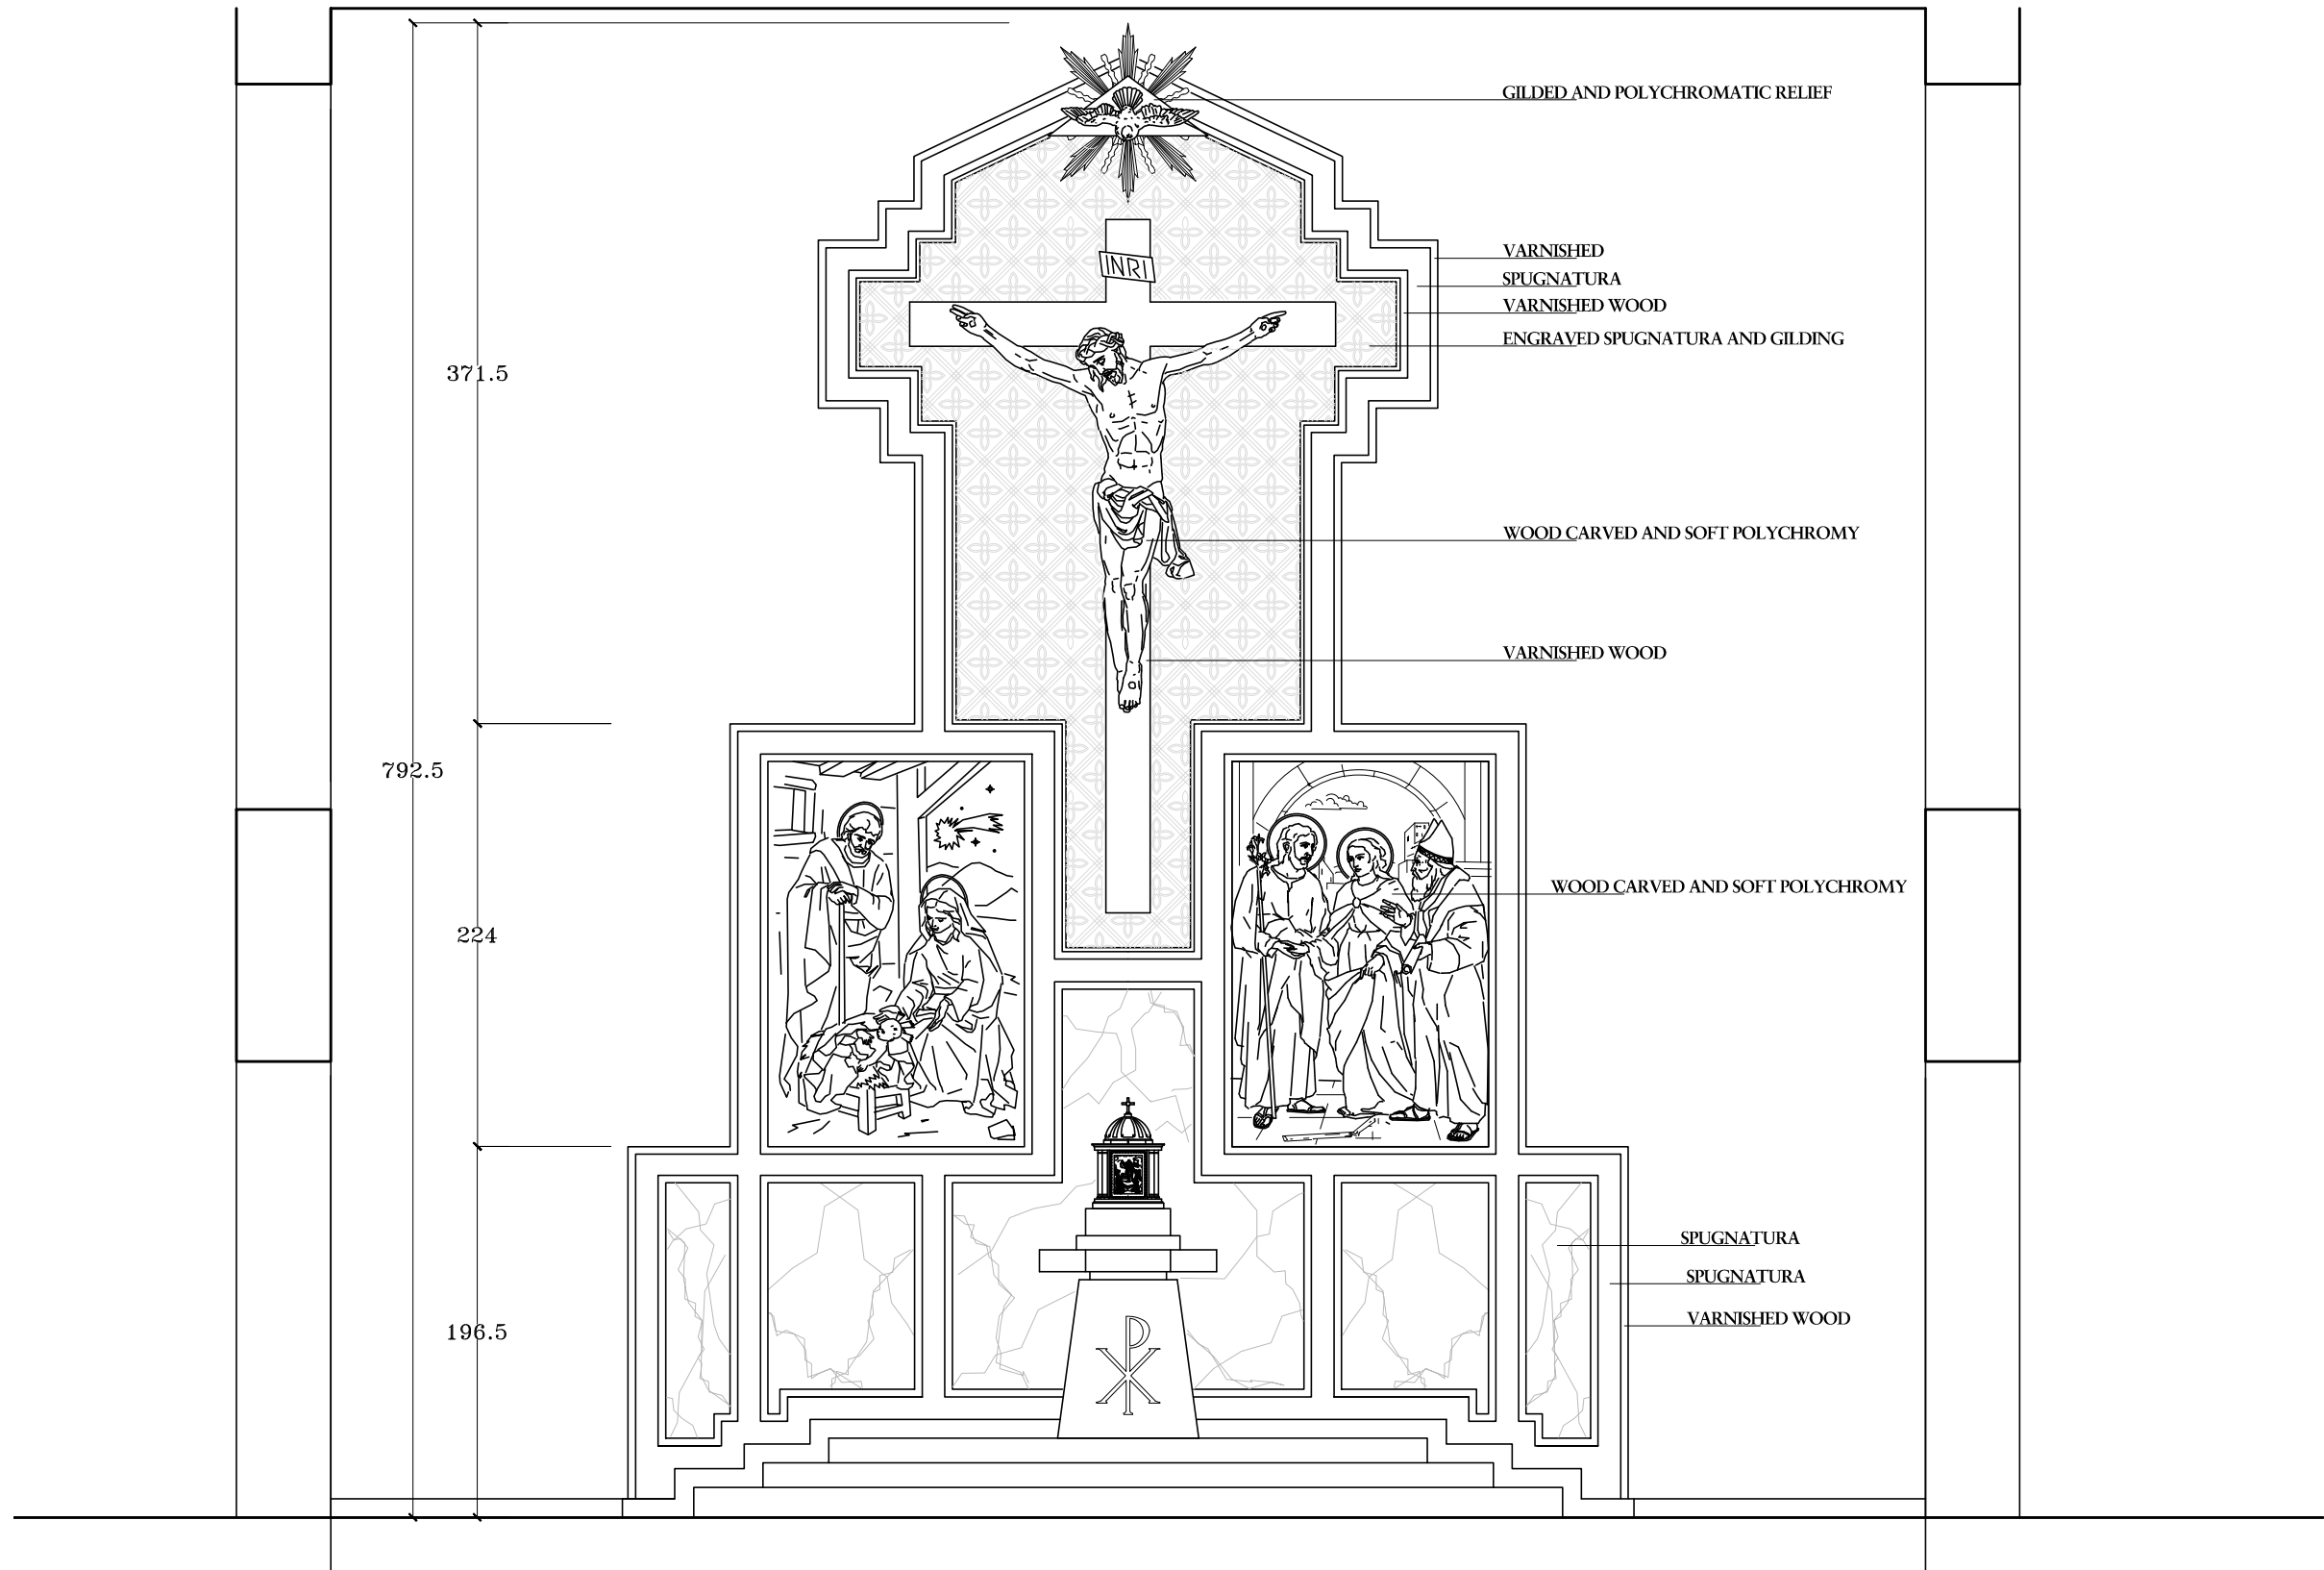

FRONT ELEVATION

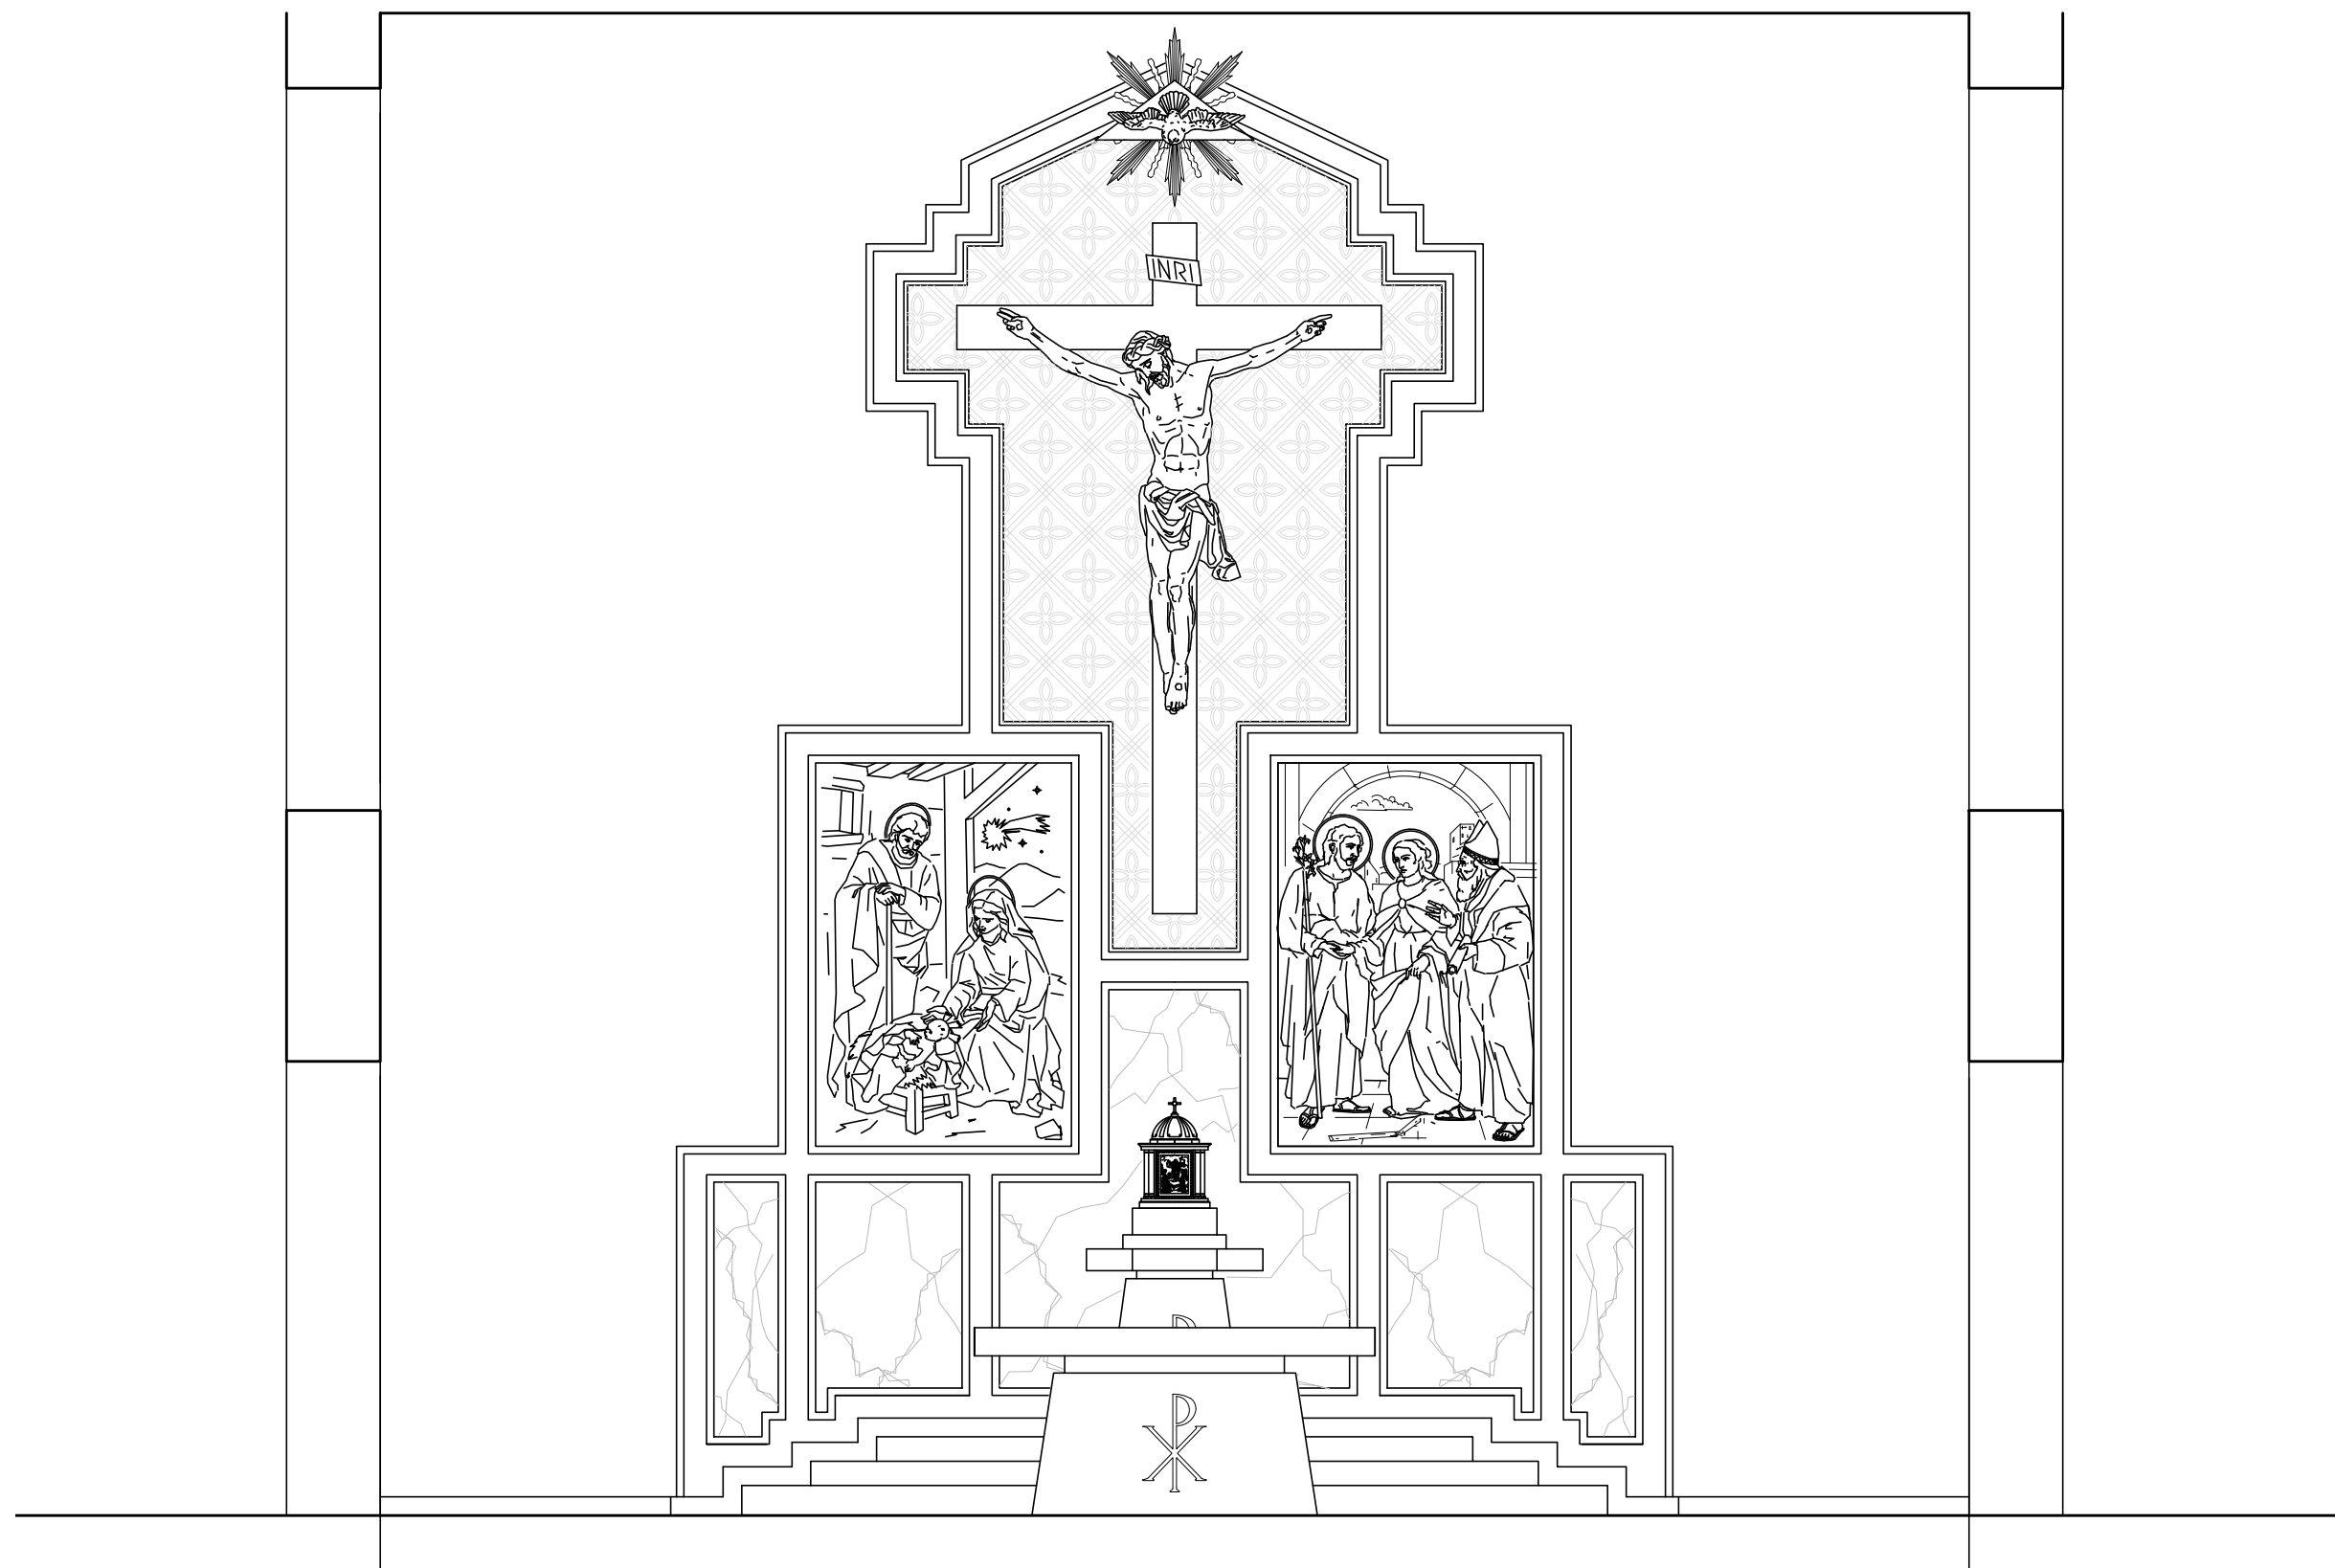

FRONT ELEVATION INCLUDING ALTAR